


# HEAD SECTION

EXTERIOR

INTERIOR

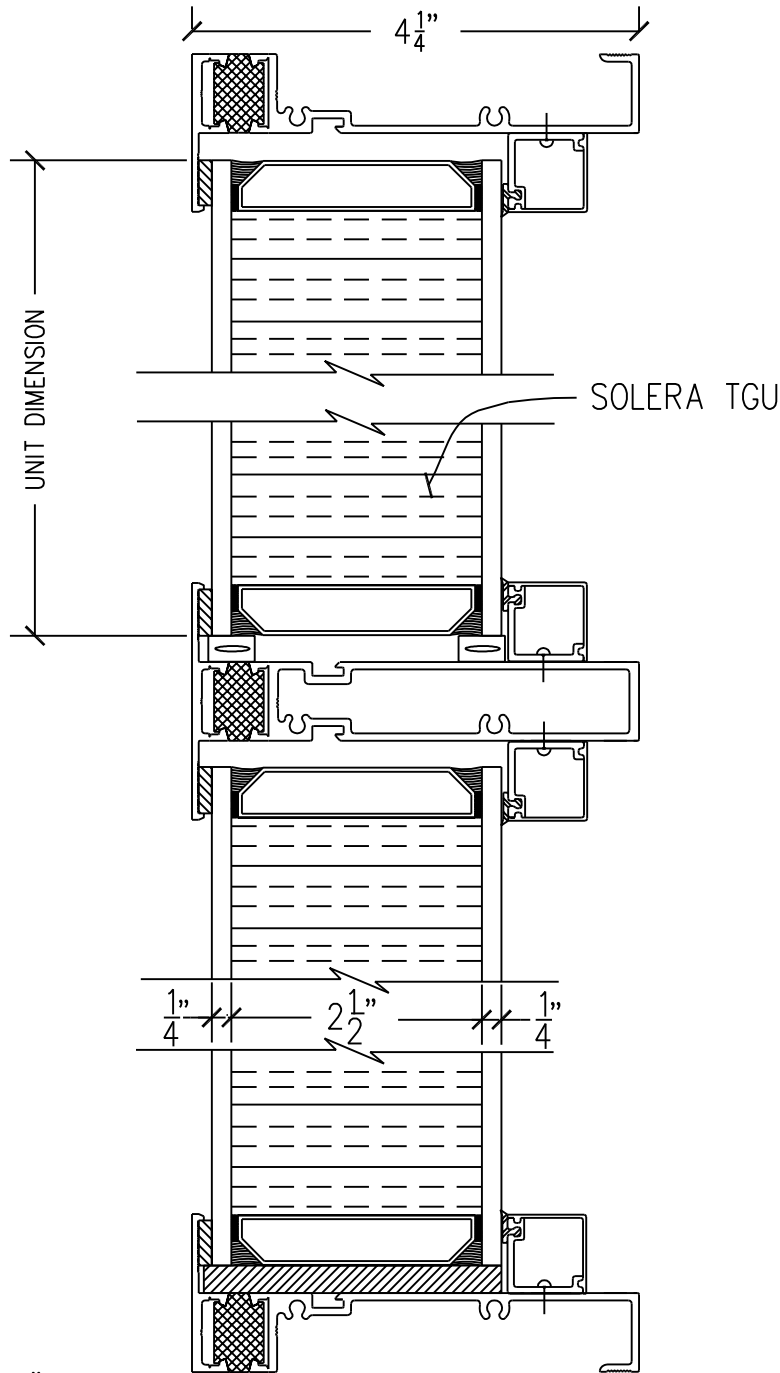

\* SEE 300-3003-12  
FOR DETAILS OF  
"INTRA FRAME CAVITY"

# SILL SECTION

DIMENSIONS IN INCHES

# SOLERA

**ADVANCED GLAZINGS Ltd.**

SOLERA IS A REGISTERED TRADEMARK  
ADVANCED GLAZINGS LTD.

DRAWINGS CONFORM TO  
CSI UNIFORM DRAWING SYSTEM 2000

PROJECT:

SOLERA TGU

TITLE:

SOLERA TGU WITHIN ALUMICOR  
900/970 FIXED WINDOW FRAMING  
SYSTEM

DRWN.

JWS

DATE:

07/14/04

DWG NO.

300-3004-12

REV

03

Scale NTS

Sheet